




NORTH ELEVATION  
VIEW OF ENTRANCES FROM DRIVEWAY

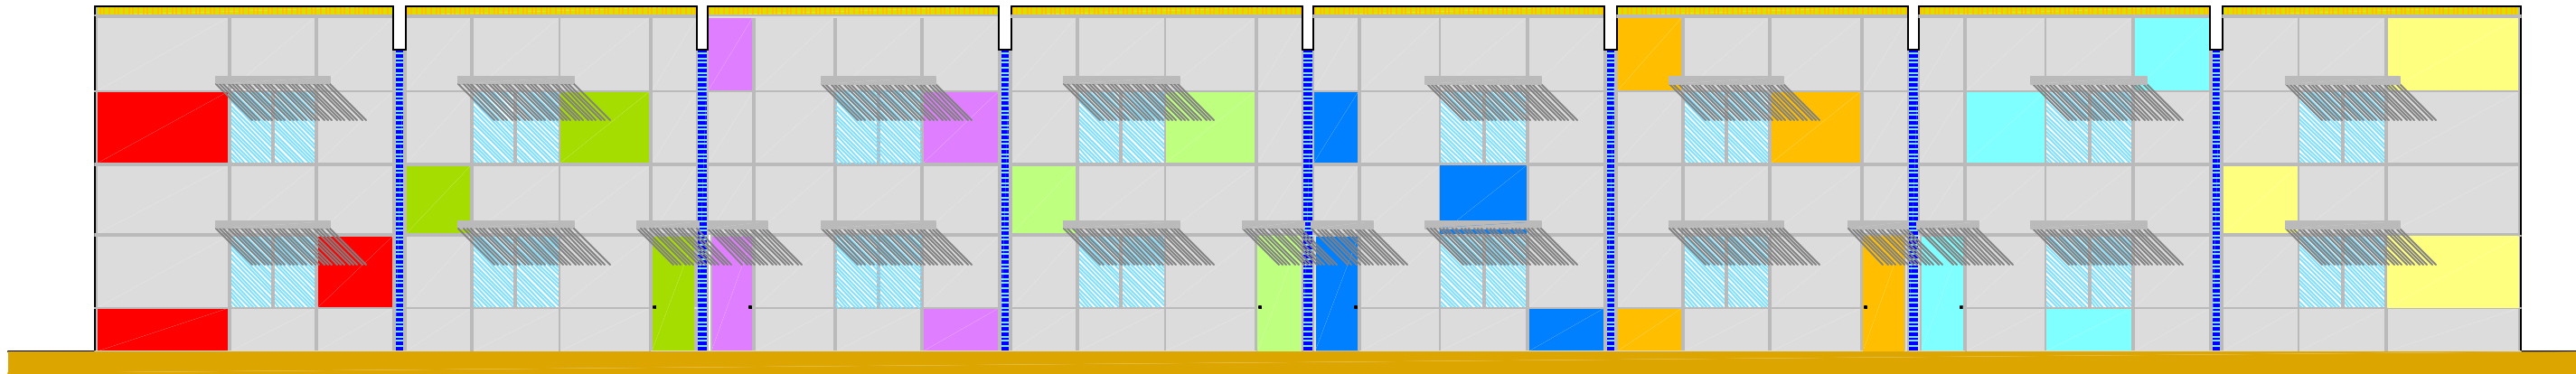

SOUTH ELEVATION  
VIEW FROM SIDE YARD (BACK ENTRANCE)

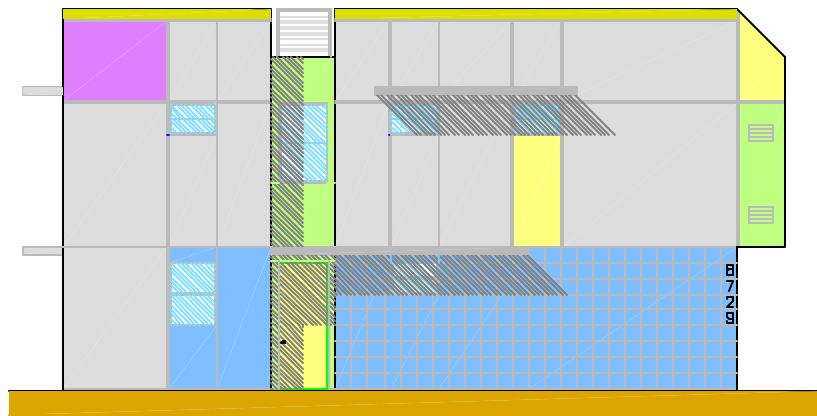

EAST ELEVATION  
VIEW FROM WILLIS AVE.

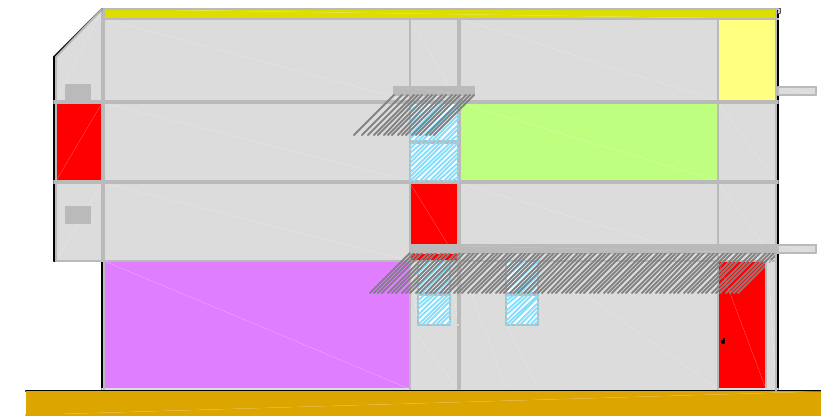

WEST ELEVATION  
VIEW FROM RECREATION AREA